



FRONT VIEW - SCALE: 1:100

BY KHAMERI DESIGN CONSULTING, INC. & ARCHITECTURALCONSULTINGSERVICES, INC.

គម្រោងស្ថាបនា វត្តខ្មែរឡឺវែន & មជ្ឈមណ្ឌលវប្បធម៌ខ្មែរ

ARCHITECTURAL RENDERING OF VATT KHMER LOWELL & KHMER AMERICAN CULTURAL CENTER
48 - 66 TOWNSEND AVENUE; LOWELL, MASSACHUSETTS 01854

T. (978) 323-9447 ~ F. (978) 656-8031 ~ VATTKHMERLOWELL.ORG



RIGHT SIDE VIEW - SCALE: 1:100


BY KHAMERI DESIGN CONSULTING, LLT. & ARCHITECTURALCONSULTINGSERVICES, LLT.

គម្រោងស្ថាបនា វត្តខ្មែរឡូអ៊ែល & មជ្ឈមណ្ឌលវប្បធម៌ខ្មែរ


ARCHITECTURAL RENDERING OF VATT KHMER LOWELL & KHMER AMERICAN CULTURAL CENTER

48 - 66 TOWNSEND AVENUE; LOWELL, MASSACHUSETTS 01854


T. (978) 323-9447 ~ F. (978) 656-8031 ~ VATTKHMERLOWELL.ORG

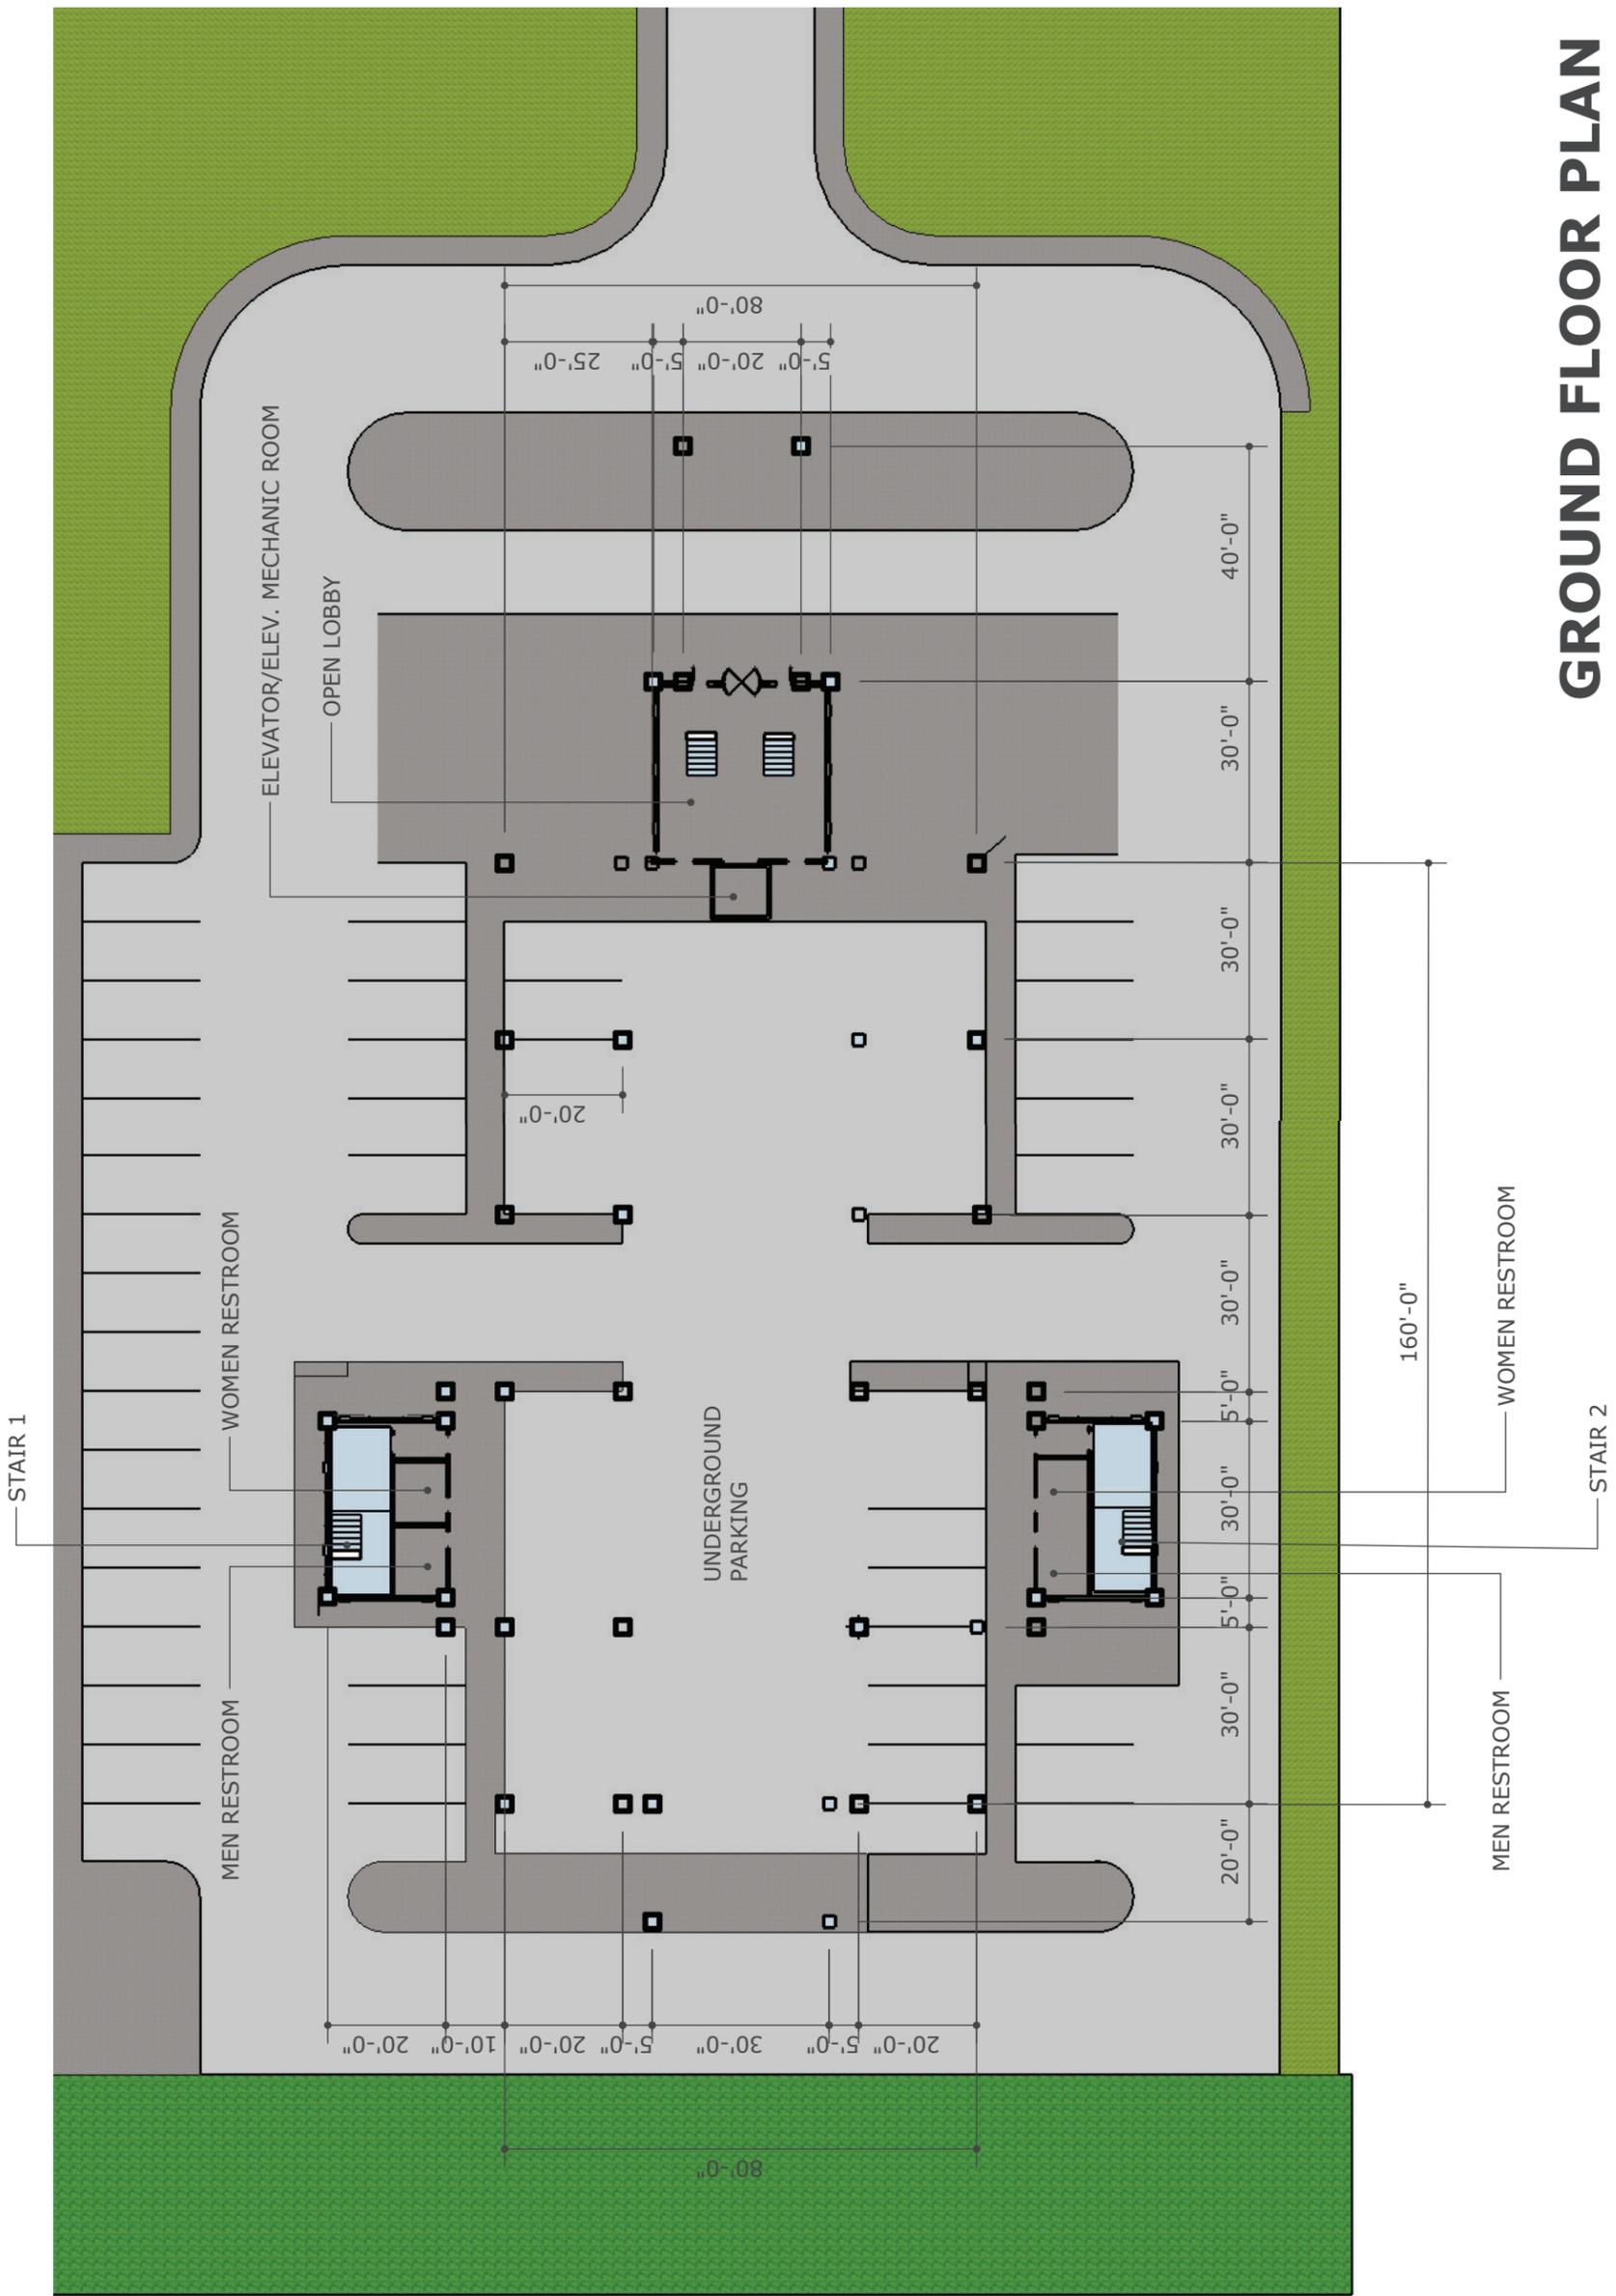


GROUND FLOOR PLAN

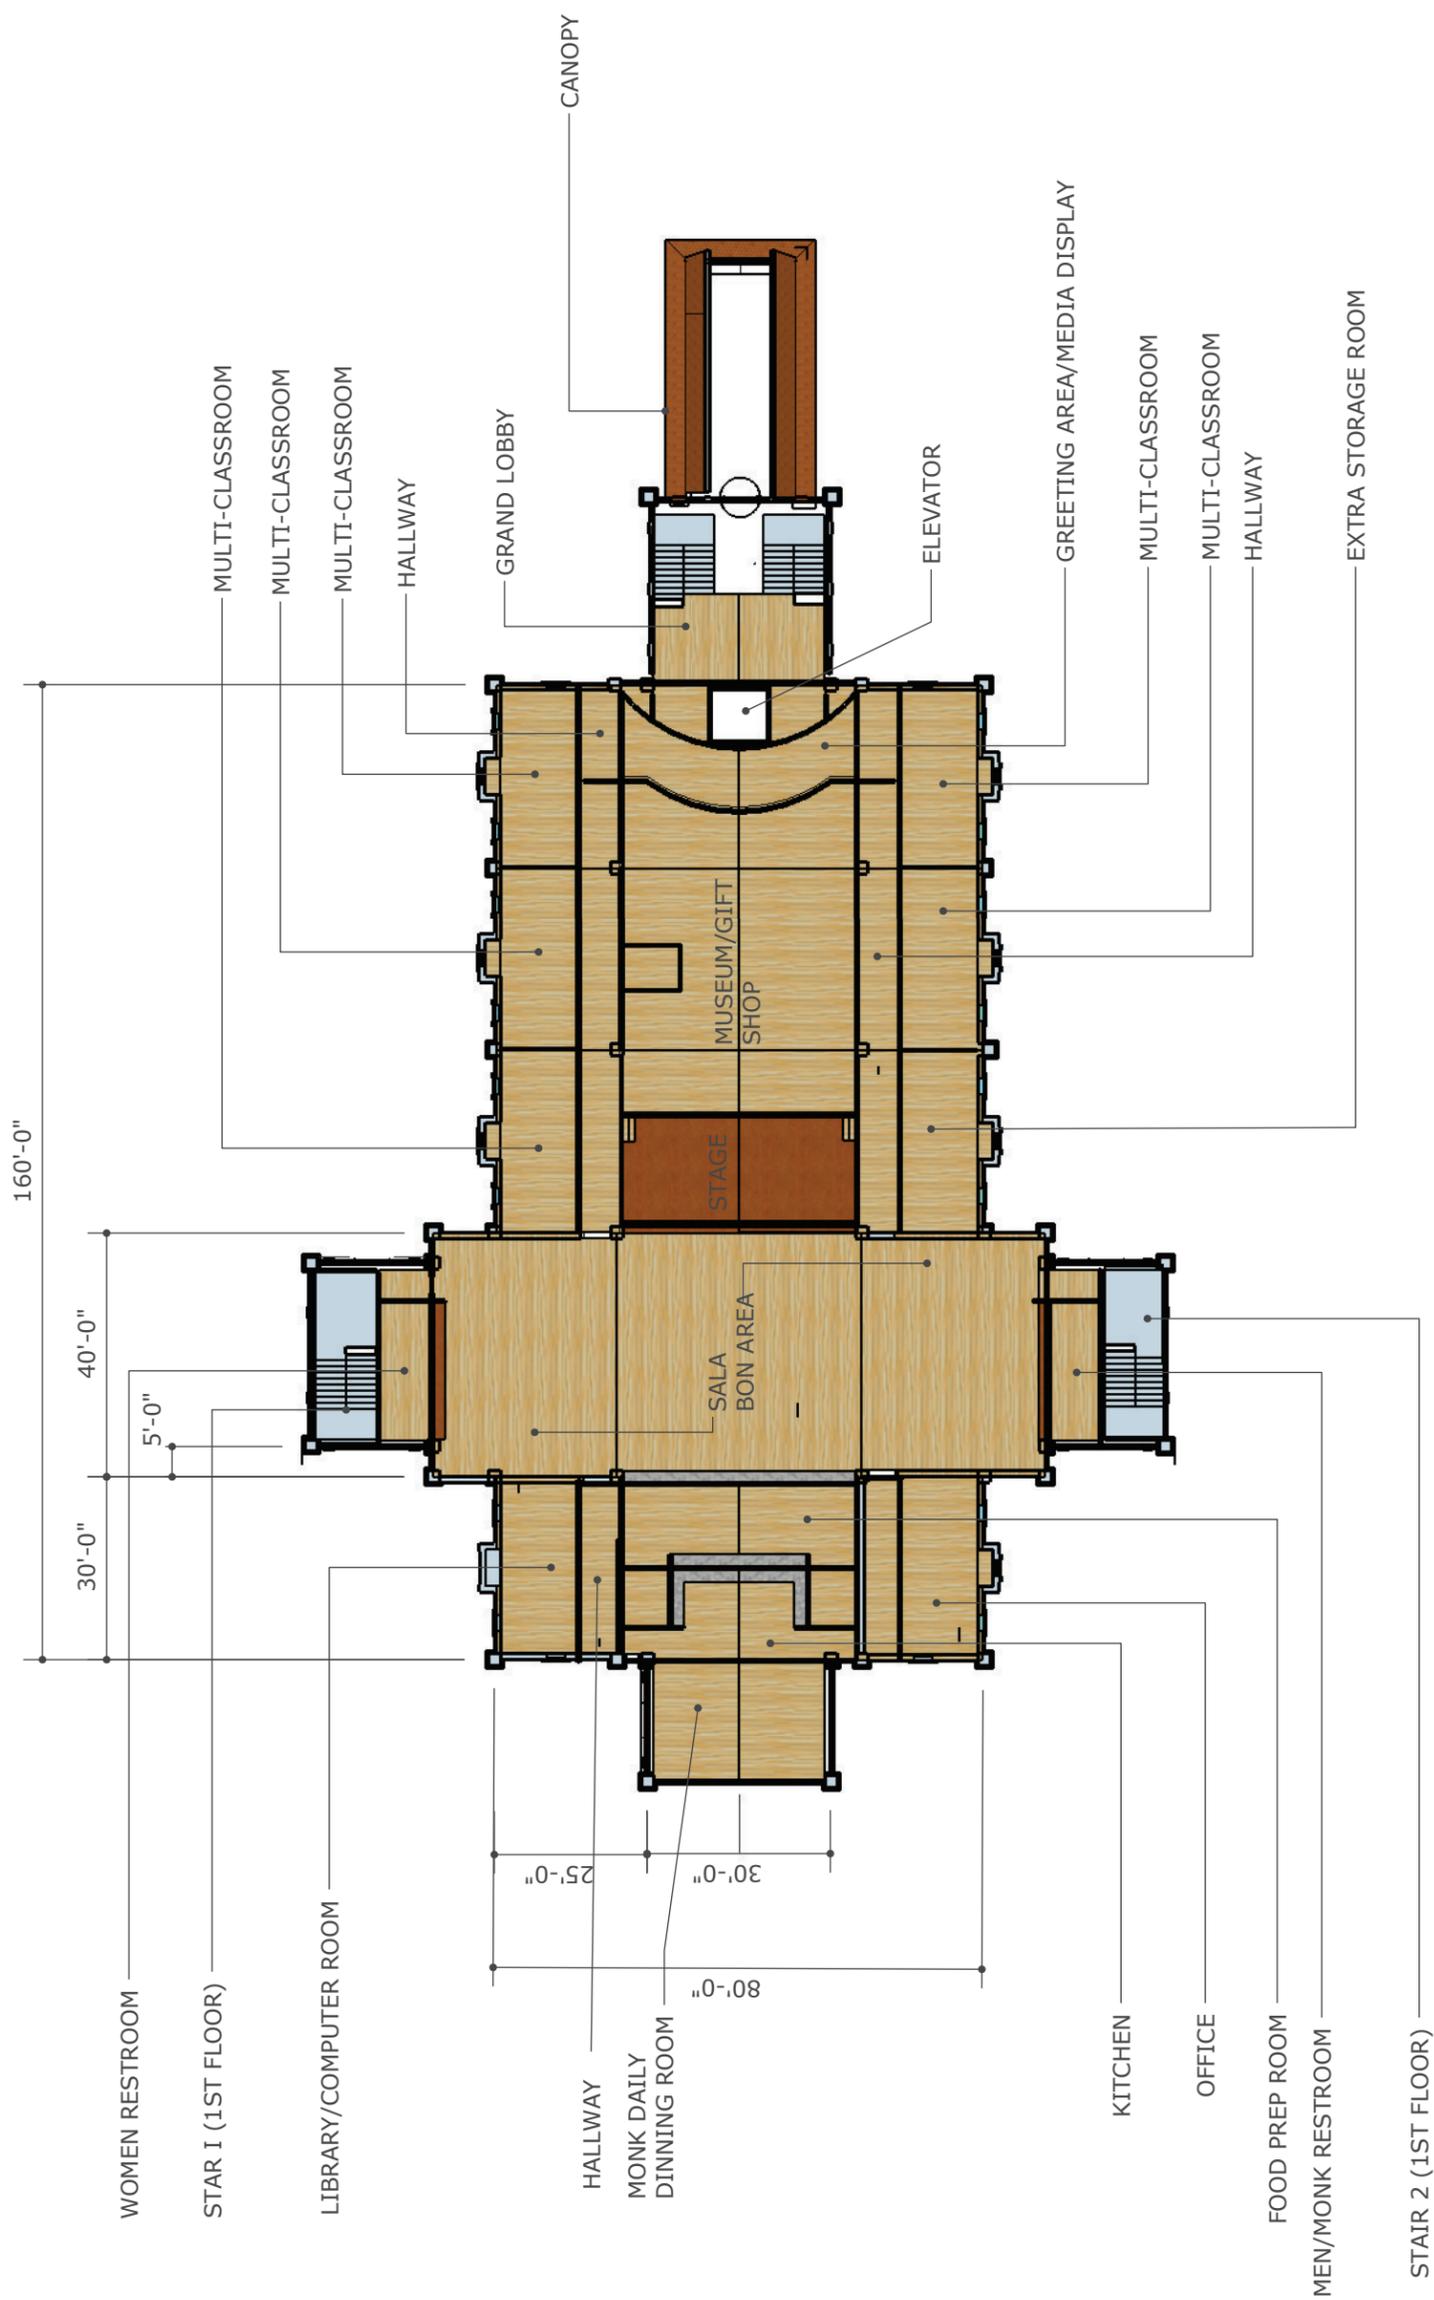

FIRST FLOOR PLAN

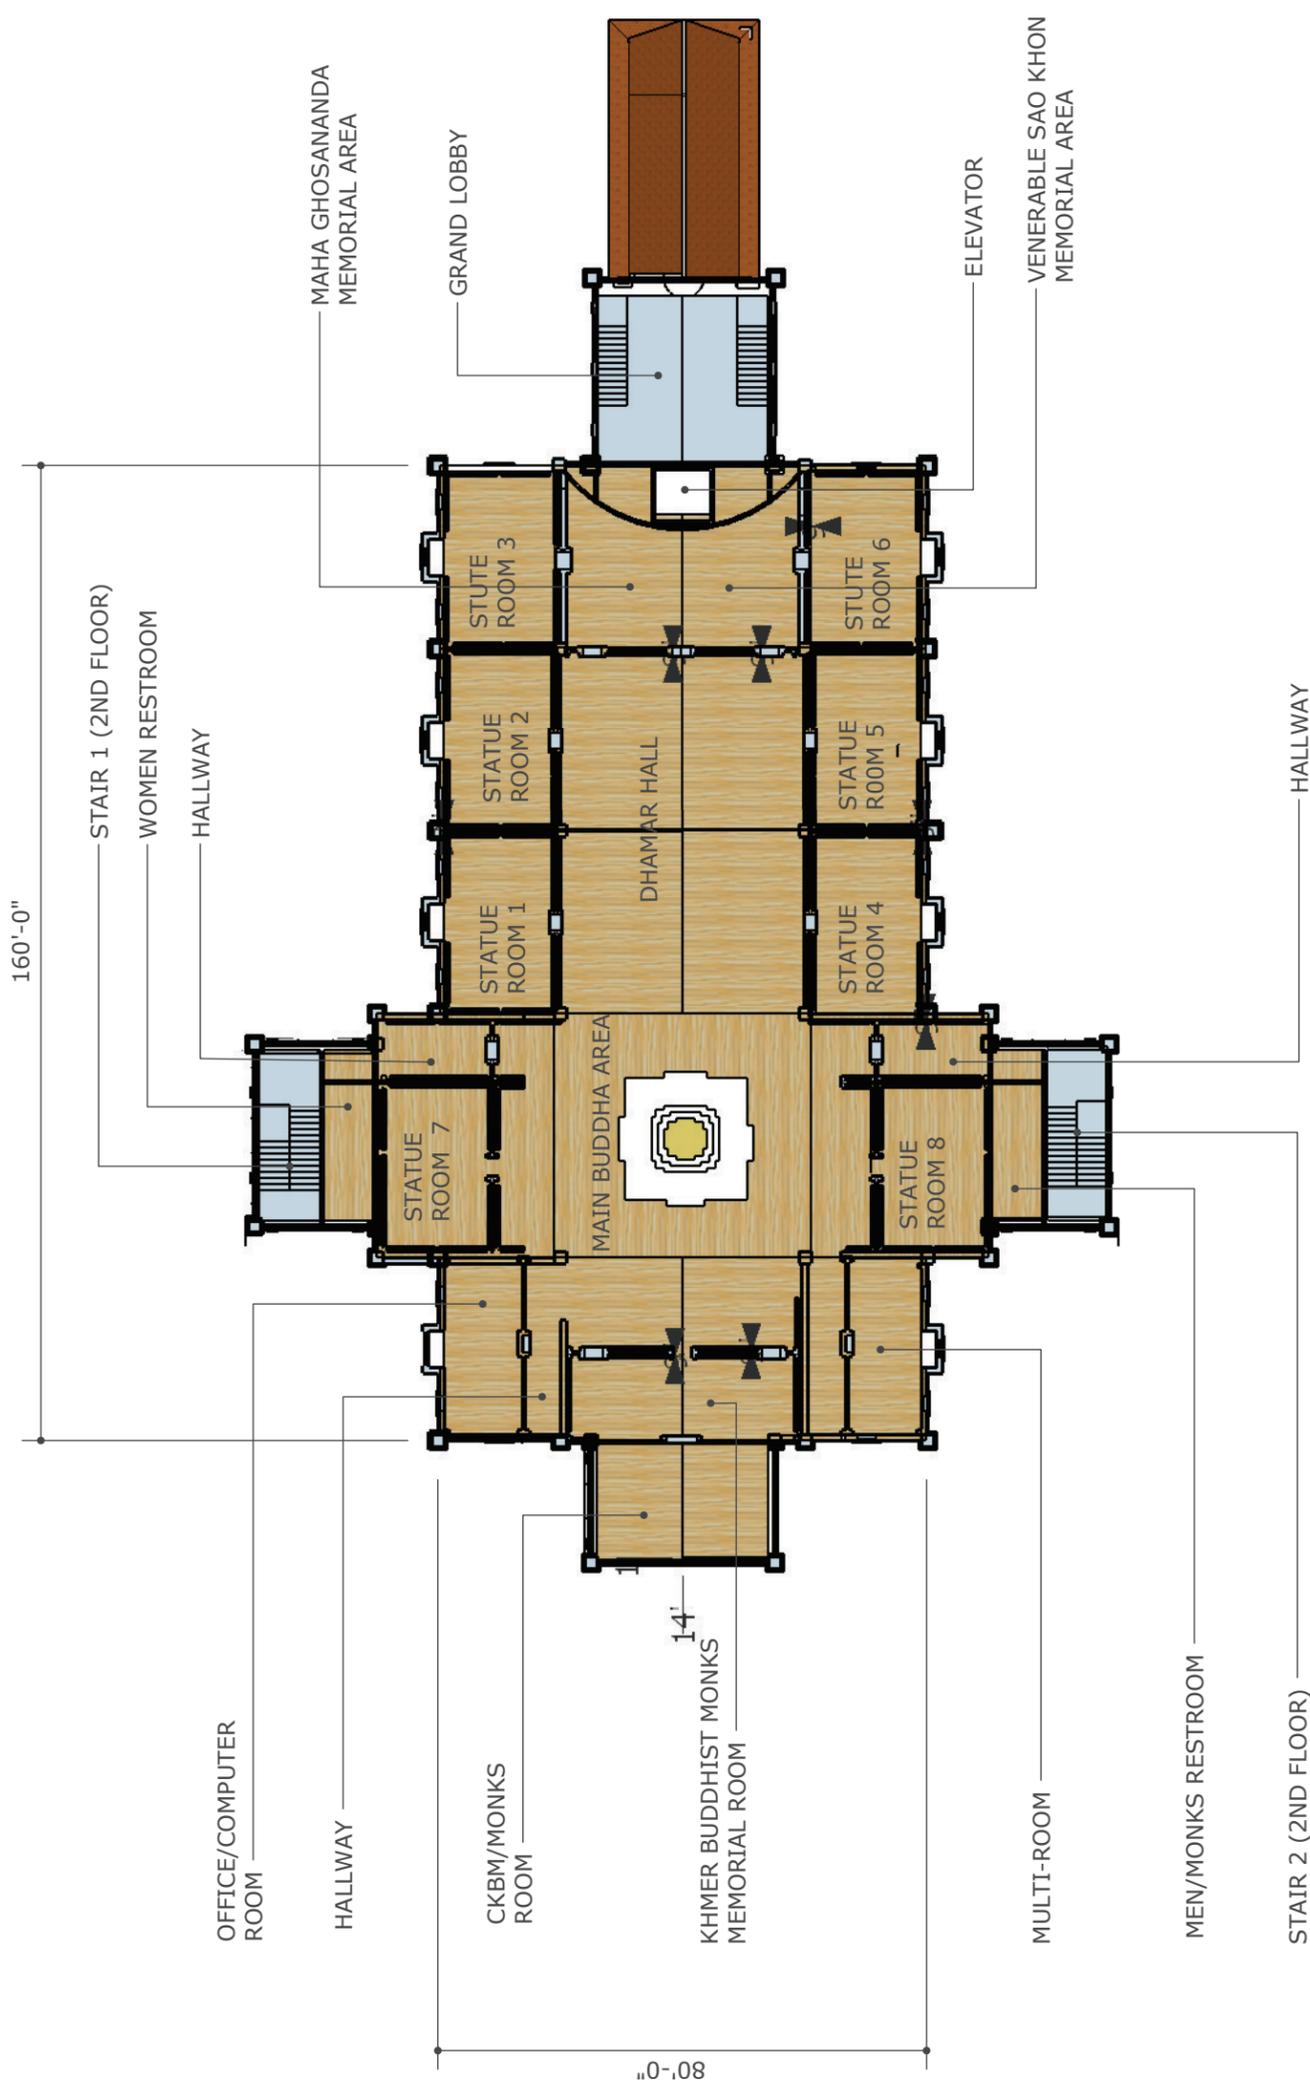

SECOND FLOOR PLAN

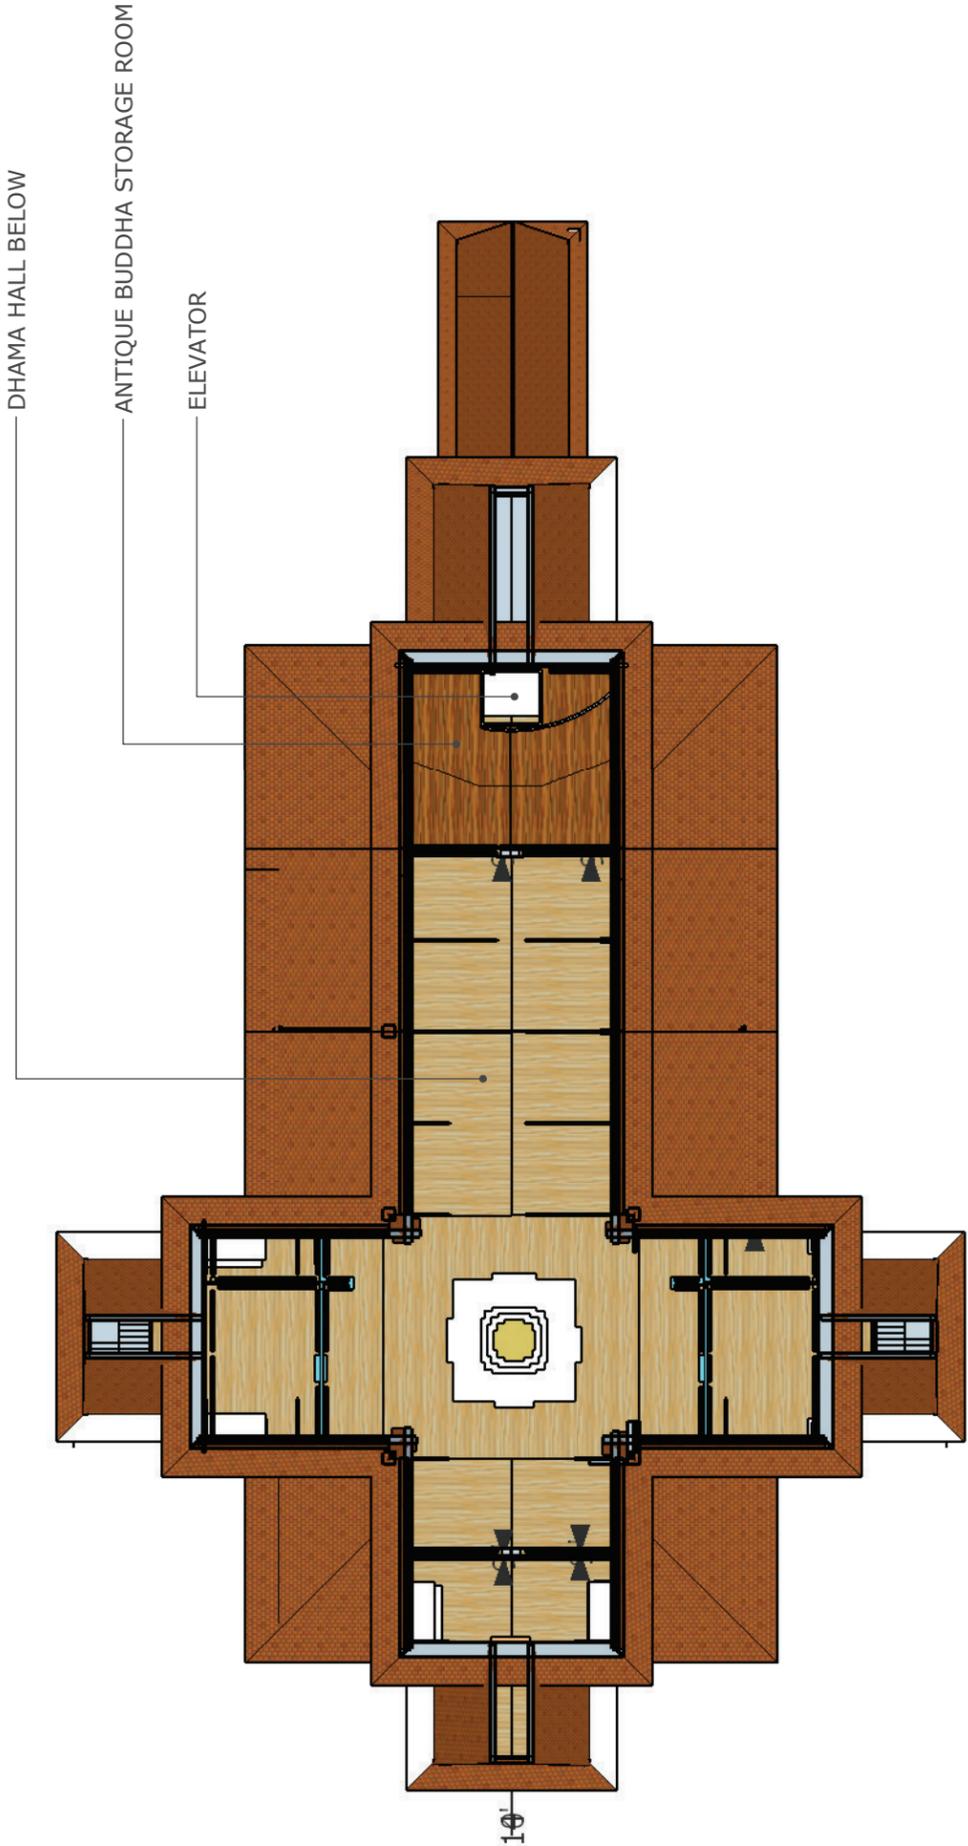

THIRD FLOOR PLAN