


Lord Overpass Redesign - Stage 2: Complete Grade Fill

Lowell, Massachusetts

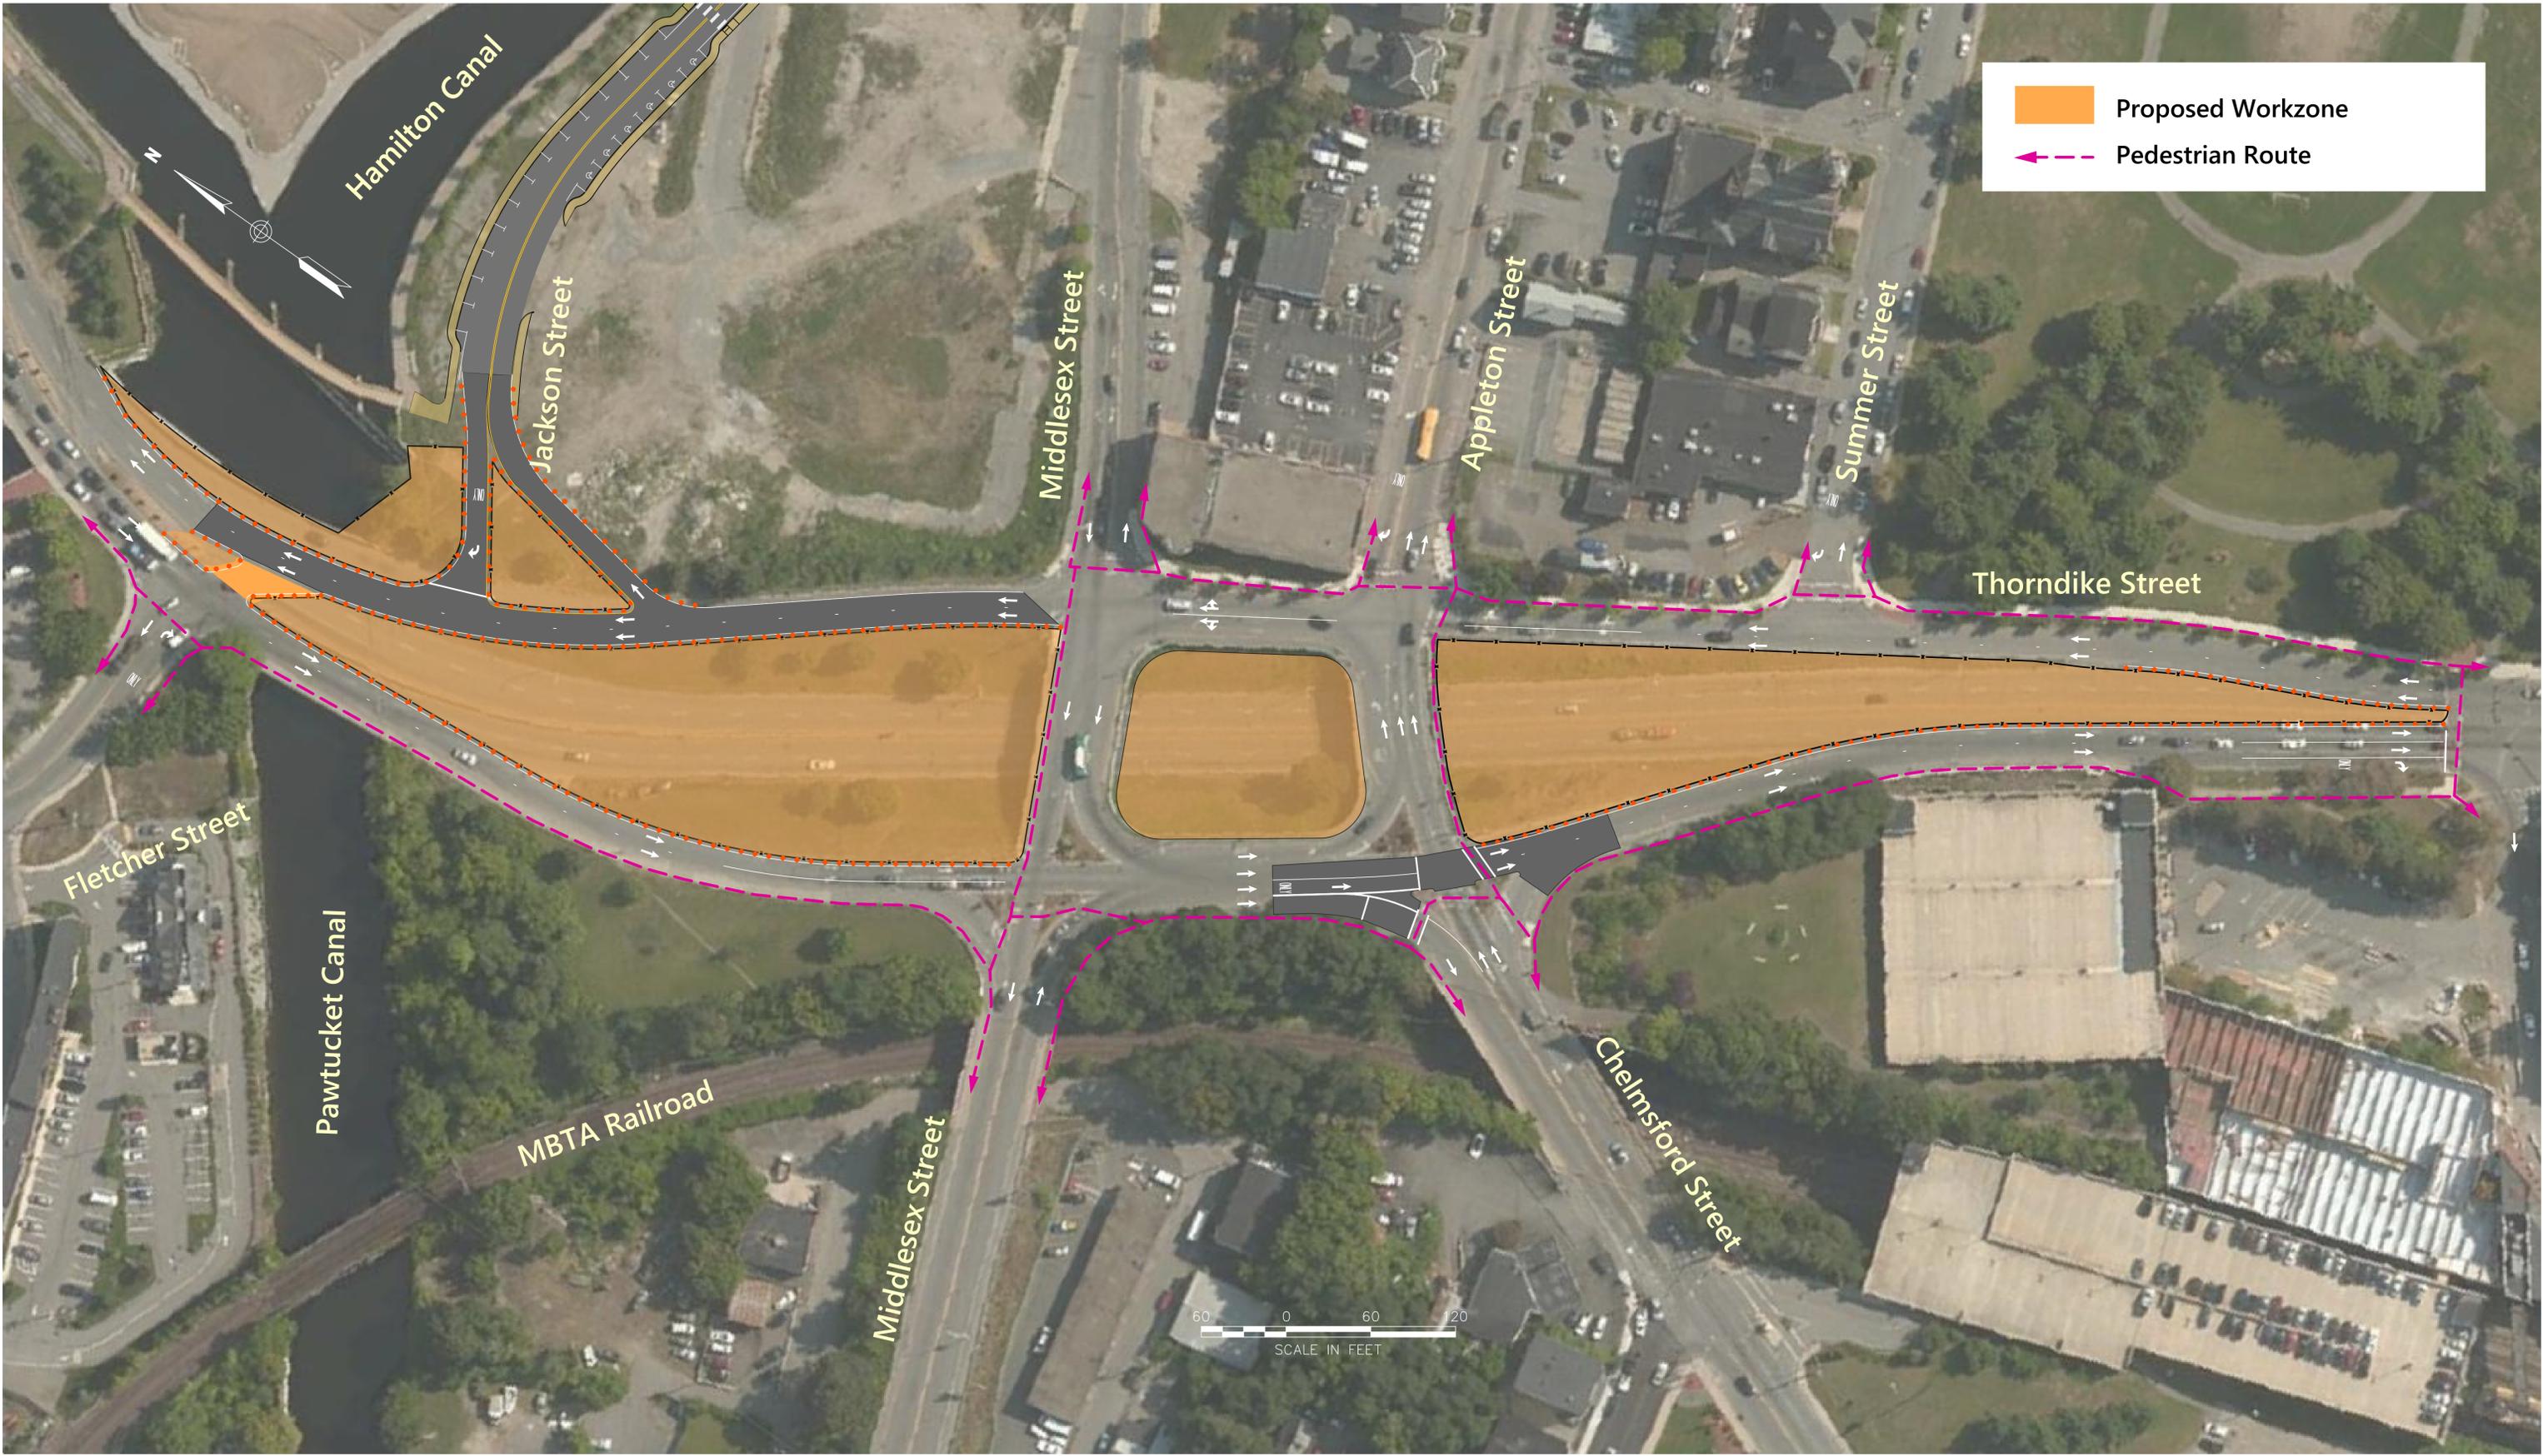

-  Proposed Workzone
-  Pedestrian Route

60 0 60 120
SCALE IN FEET