

100% Construction Documents

# CROWLEY PLAYGROUND RENOVATIONS

Lowell, Massachusetts

*January 26, 2022*


OWNER:



## LIST OF DRAWINGS:

- Ex1 EXISTING CONDITIONS PLAN
- L-1 SITE IMPROVEMENT PLAN
- L-2 CONSTRUCTION DETAILS

## LOCUS



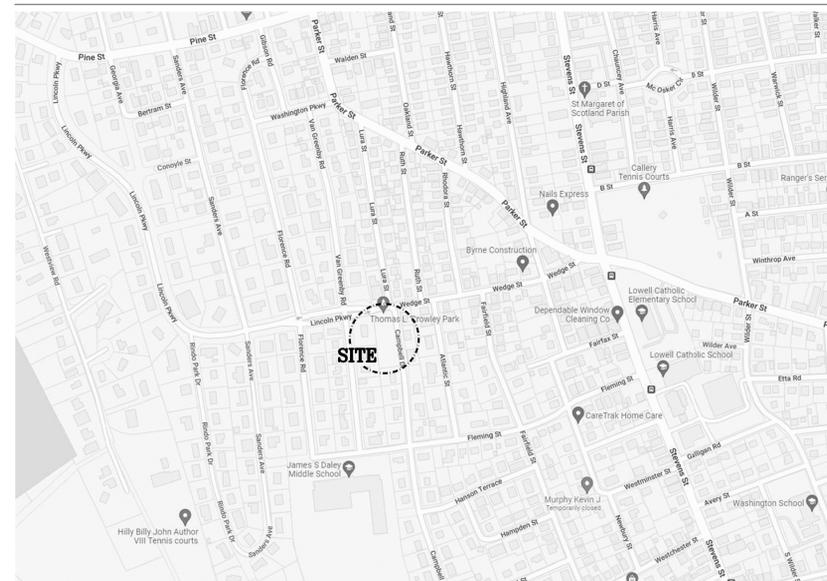


LANDSCAPE ARCHITECT:  
Huntress Associates, Inc.  
17 Tewksbury Street  
Andover, Massachusetts 01810  
978.470.8882







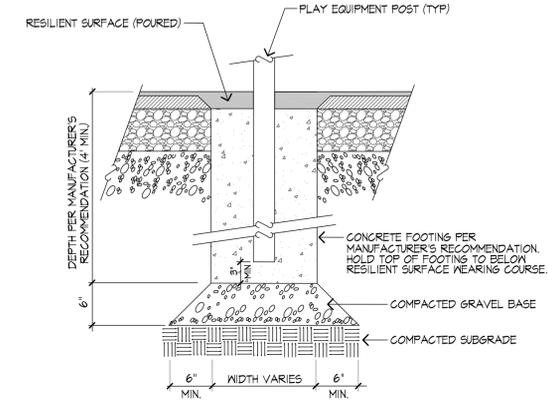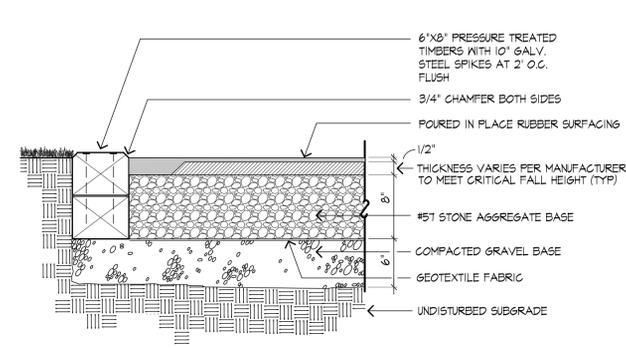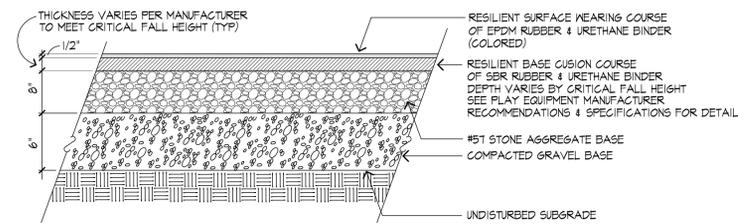


**1** RESILIENT PLAYGROUND SURFACING (POURED)  
SCALE: 1" = 1'

**2** PLAY AREA EDGE AND SURFACING  
SCALE: NTS

**3** PLAY EQUIPMENT FOOTING  
SCALE: 1" = 1'

WALKWAYS	A	B	C
	8'	15'	15'

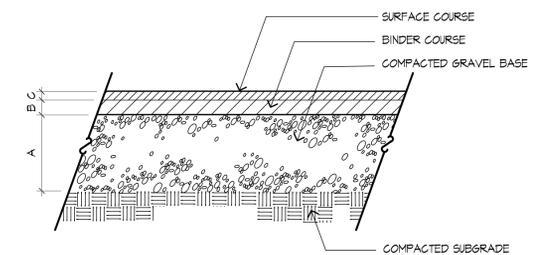


**4** BITUMINOUS CONCRETE PAVEMENT  
SCALE: NTS



NOTE: INSTALL ONE (1) PLAY BUILDERS CLUBHOUSE. REFER TO SPECIFICATIONS FOR PRODUCT DETAILS.

**5** PLAY BUILDERS CLUBHOUSE  
SCALE: NTS

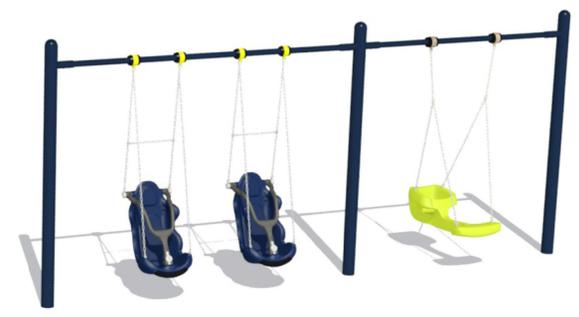

NOTE: INSTALL ONE (1) PLAY BUILDERS SWING SET. REFER TO SPECIFICATIONS FOR PRODUCT DETAILS.

**6** PLAY BUILDERS SWING SET  
SCALE: NTS



**7** CONCEPTUAL PLAYGROUND RENDERING  
SCALE: NTS

**HA**  
Huntress Associates, Inc.  
Landscape Architecture & Land Planning  
17 Tewksbury Street  
Andover, Massachusetts 01810  
978 470 8882 FAX 978 470 8890

**CITY of LOWELL**

Project:  
**CITY PLAYGROUNDS**  
Lowell, Massachusetts

Drawing Title:  
**Crowley Playground Construction Details**



Revision	Date

Scale: AS NOTED | Drawing No. **L-2**  
Date: 1.19.23  
Job: 00-107  
File: PR-det  
Drawn: CCH of  
Checked: -- | **2**