

100% Construction Documents

KITTREDGE PLAYGROUND RENOVATIONS

Lowell, Massachusetts

January 26, 2022

OWNER:



LIST OF DRAWINGS:


- Ex1 EXISTING CONDITIONS PLAN
- L-1 SITE IMPROVEMENT PLAN
- L-2 CONSTRUCTION DETAILS

LOCUS




LANDSCAPE ARCHITECT:
Huntress Associates, Inc.
17 Tewksbury Street
Andover, Massachusetts 01810
978.470.8882



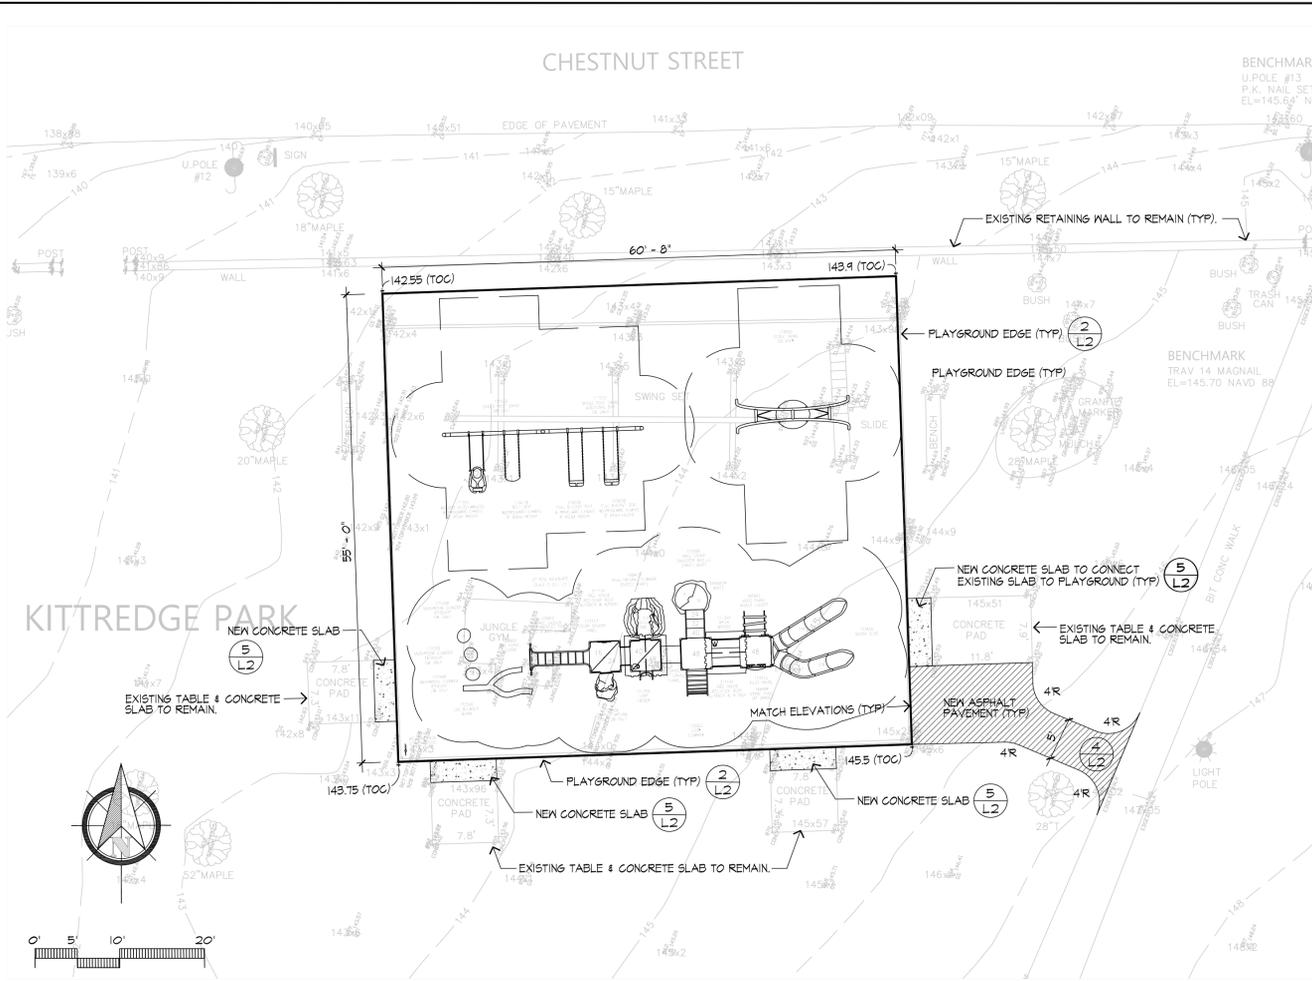


1 KITTREDGE PLAYGROUND - LAYOUT PLAN
SCALE: 1" = 10'

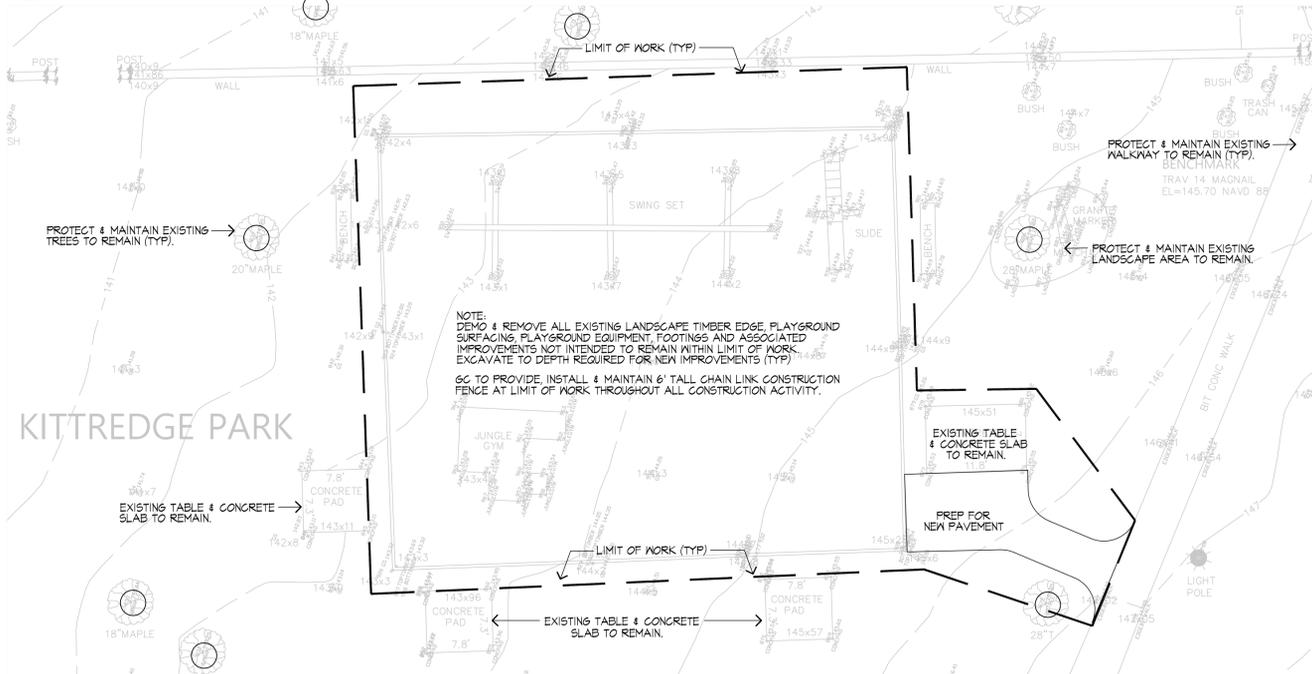


3 KITTREDGE PLAYGROUND - SITE PREPARATION PLAN
SCALE: 1" = 10'

SITE PREPARATION NOTES

1. WITHIN THE LIMIT OF THE WORK LINE, AS NOTED ON THE SITE IMPROVEMENT PLAN, THE GC SHALL EXCAVATE & REMOVE EXISTING PLAYGROUND EQUIPMENT & SURFACING MATERIAL AS NOTED FOR NEW IMPROVEMENTS.
2. PROTECT & MAINTAIN EXISTING WALKWAYS, STRUCTURES, BENCHES, PAVEMENTS & LAWN AREAS UNLESS OTHERWISE NOTED.

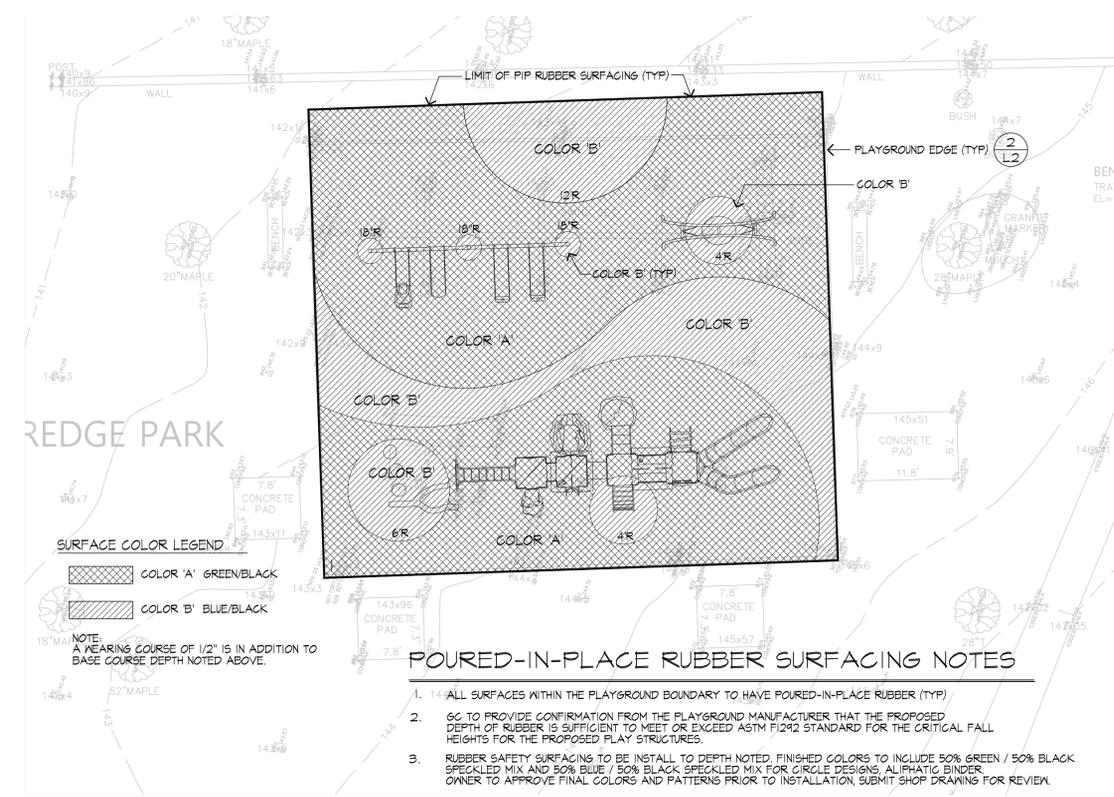

2 KITTREDGE PLAYGROUND - RUBBER SURFACING COLOR PATTERN LAYOUT PLAN
SCALE: NTS

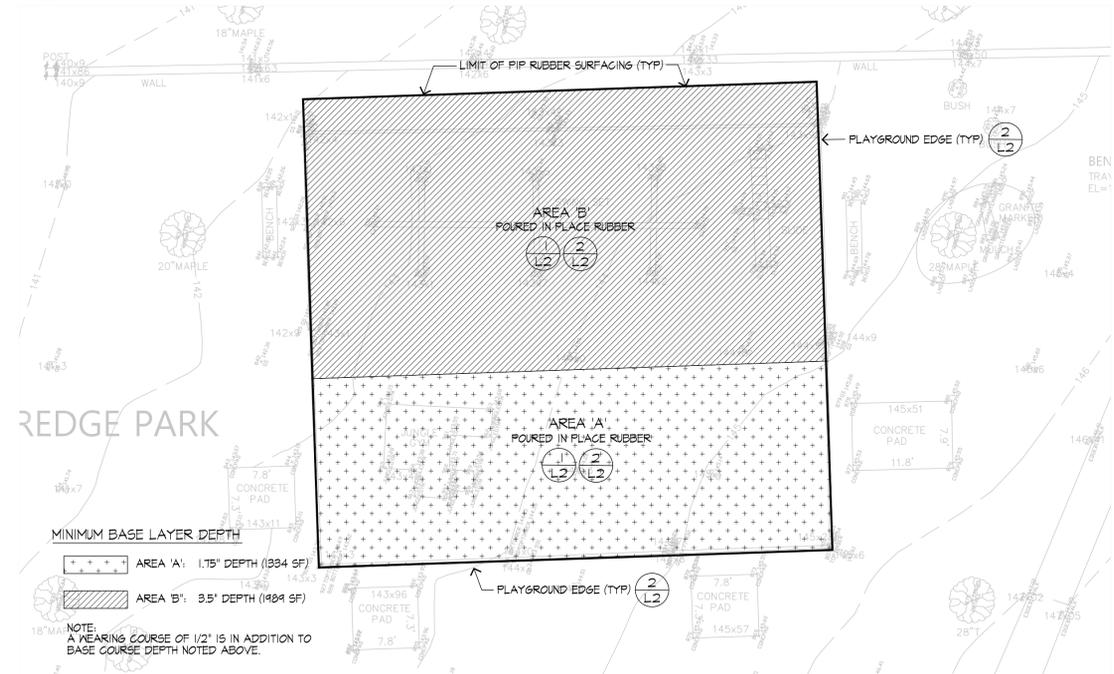

4 KITTREDGE PLAYGROUND - BASE COURSE RUBBER DEPTH
SCALE: 1" = 10'

HA
Huntress Associates, Inc.
 Landscape Architecture & Land Planning
 17 Tewksbury Street
 Andover, Massachusetts 01810
 978 470 8882 FAX 978 470 8890

CITY of LOWELL

Project:
CITY PLAYGROUNDS




Lowell, Massachusetts

Drawing Title:
**Kittredge Playground
 Site Improvement Plan**



Revision	Date

Scale:	1" = 10'	Drawing No.	L-1
Date:	1.25.23		
Job:	00-107		
File:	PR-det		
Drawn:	CCH	of	
Checked:	--		2

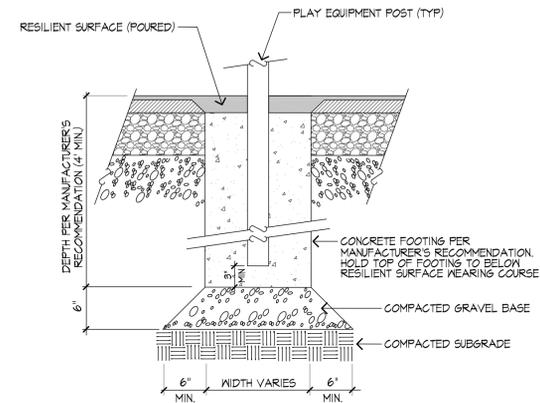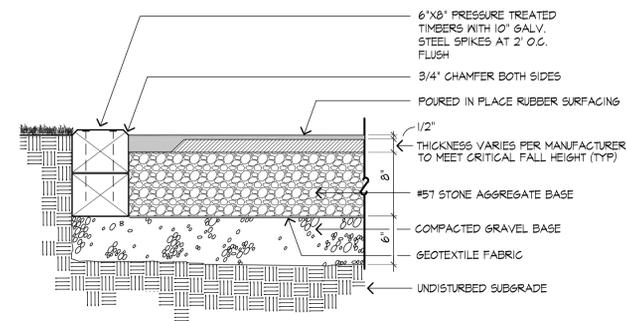
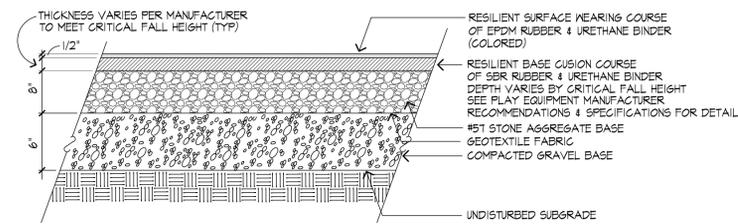


1 RESILIENT PLAYGROUND SURFACING (POURED)
SCALE: 1" = 1'

2 PLAY AREA EDGE AND SURFACING
SCALE: NTS

3 PLAY EQUIPMENT FOOTING
SCALE: 1" = 1'

WALKWAYS	A	B	C
	8'	15'	15'

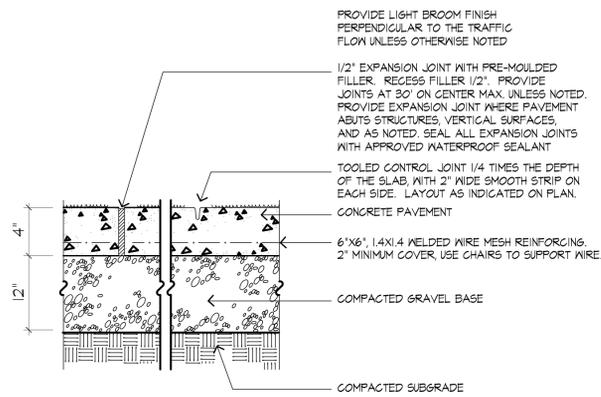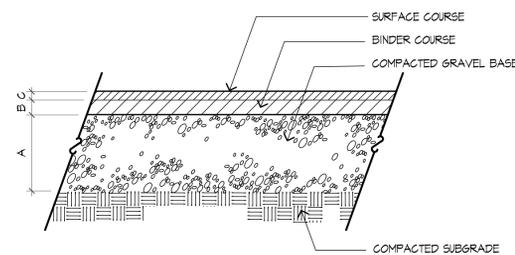

NOTE: INSTALL ONE (1) LOG BALANCE BEAM. REFER TO SPECIFICATIONS FOR PRODUCT DETAILS.



NOTE: INSTALL ONE (1) OODLE SWING. REFER TO SPECIFICATIONS FOR PRODUCT DETAILS.

4 BITUMINOUS CONCRETE PAVEMENT
SCALE: NTS

5 CONCRETE SLAB
SCALE: NTS

6 LOG BALANCE BEAM
SCALE: NTS

7 OODLE SWING
SCALE: NTS



NOTE: INSTALL THREE (3) MUSHROOM STEPPERS. REFER TO SPECIFICATIONS FOR PRODUCT DETAILS.

8 MUSHROOM STEPPERS
SCALE: NTS



NOTE: INSTALL COMPLETE TREEHOUSE PLAYSTRUCTURE AS SHOWN ABOVE. REFER TO SPECIFICATIONS FOR PRODUCT DETAILS.

9 TREEHOUSE PLAY STRUCTURE
SCALE: NTS



NOTE: INSTALL ONE (1) SINGLE POST SWING WITH ADDITIONAL BAY. REFER TO SPECIFICATIONS FOR PRODUCT DETAILS.

10 SINGLE POST SWING WITH ADDITIONAL BAY
SCALE: NTS

Project:
CITY PLAYGROUNDS

Lowell, Massachusetts

Drawing Title:
**Kittredge Playground
 Construction Details**



Revision _____ Date _____

Scale: AS NOTED Drawing No. **L-2**
 Date: 1.19.23
 Job: 00-107
 File: PR-det
 Drawn: CCH of
 Checked: -- **2**