


NOTE:

1. WHEELCHAIR RAMPS SHALL BE CONSTRUCTED IN CONFORMANCE WITH THE AMERICANS WITH DISABILITIES ACT.
2. SEE DETECTABLE WARNING PANEL DETAIL

LEGEND:

W = SIDEWALK WIDTH
 W1 = RAMP LENGTH = W - 4'-0" MIN
 HSL = HIGH SIDE TRANSITION LENGTH
 (SEE CURB TRANSITION LENGTH TABLE)
 * = TOLERANCE FOR CONSTRUCTION ±0.5%

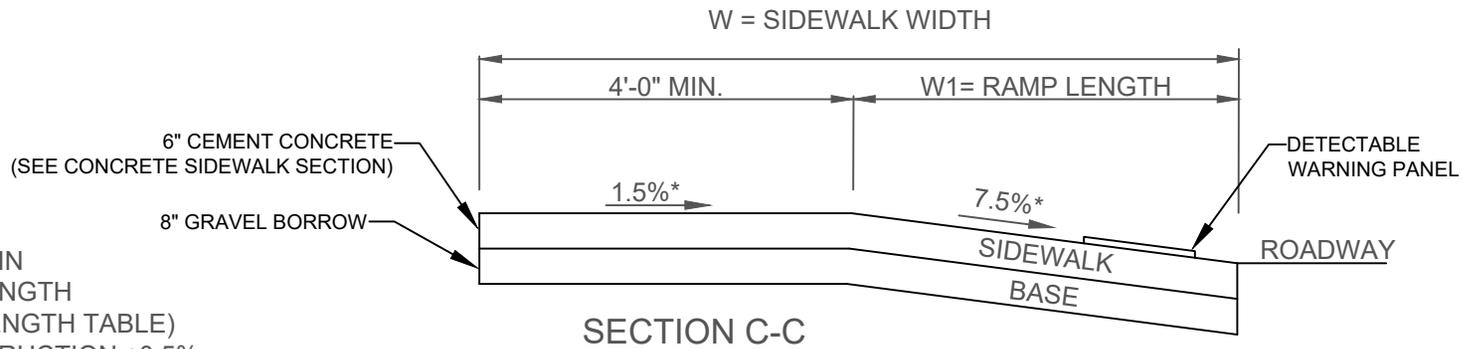

WHEELCHAIR RAMP WITH SIDEWALK LESS THAN 12 FT

City of Lowell Standard Specifications and Details

Spec. Ref #:

Date: 10/01/2025

Scale: N.T.S.