
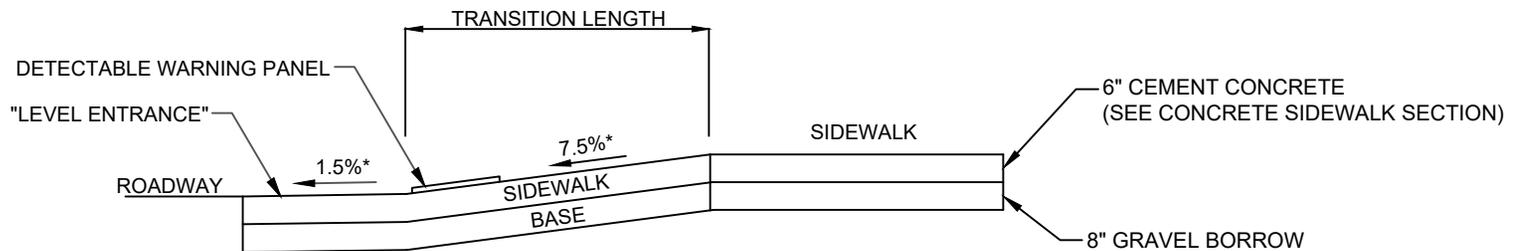


NOTE:

1. WHEELCHAIR RAMPS SHALL BE CONSTRUCTED IN CONFORMANCE WITH THE AMERICANS WITH DISABILITIES ACT.
2. SEE DETECTABLE WARNING PANEL DETAIL

LEGEND:

HSL = HIGH SIDE TRANSITION LENGTH  
 (SEE CURB TRANSITION LENGTH TABLE)  
 \* = TOLERANCE FOR CONSTRUCTION  $\pm 0.5\%$

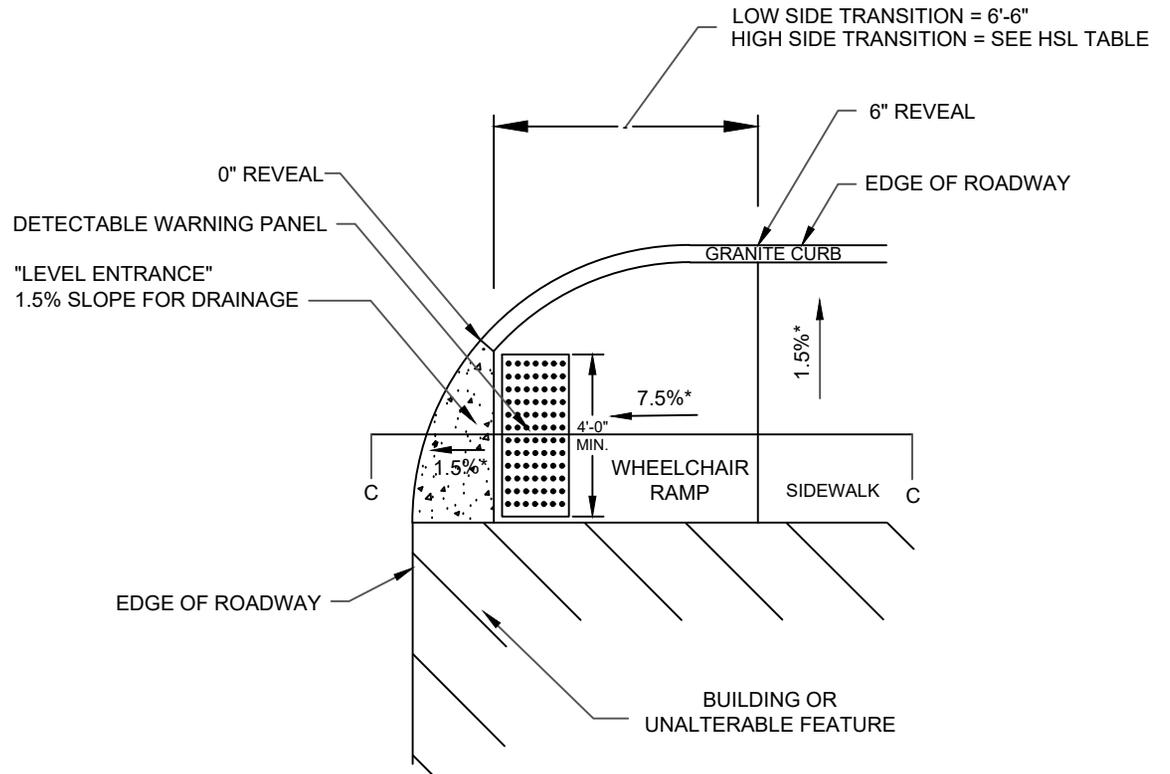

SECTION C-C



WHEELCHAIR RAMP SINGLE DIRECTION

City of Lowell Standard Specifications and Details

Spec. Ref #:

Date: 10/01/2025

Scale: N.T.S.