


HMA SURFACE COURSE LAID ON CONCRETE WITH ASPHALT PRIMER FOLLOWED BY APPLICATION OF ASPHALTIC SEALANT.

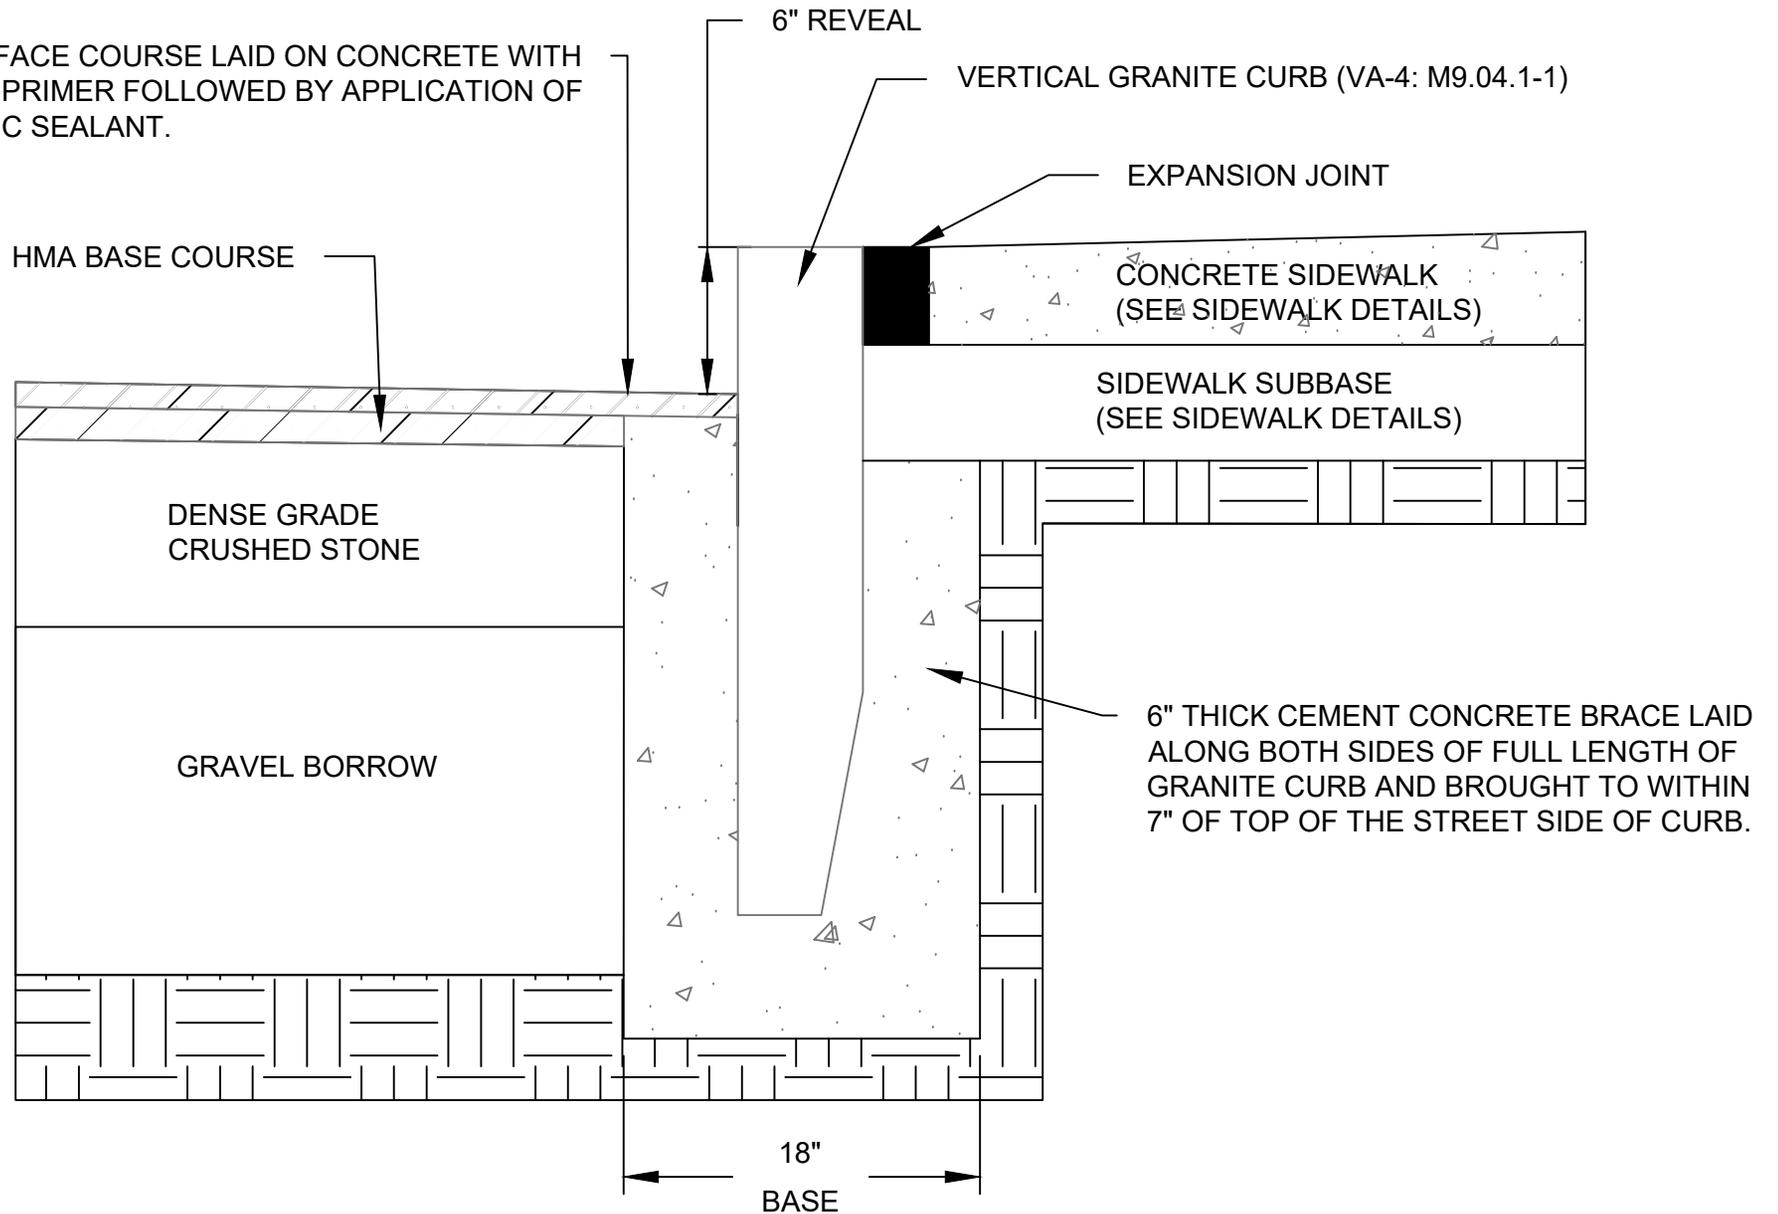

VERTICAL GRANITE CURB VA-4

City of Lowell Standard Specifications and Details

Spec. Ref #:

Date: 10/01/2025

Scale: N.T.S.