




LOCAL TYPE A
(45 ft)

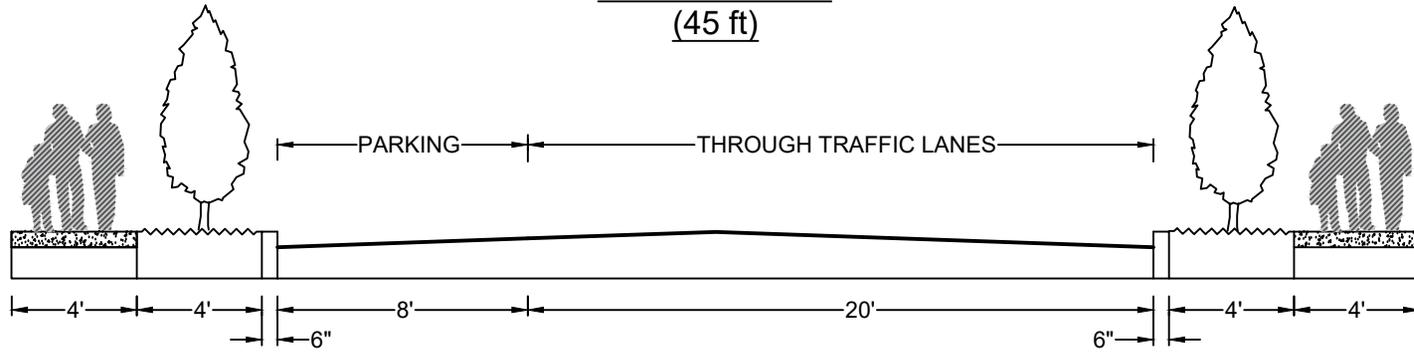

LOCAL TYPE B
(53 ft)

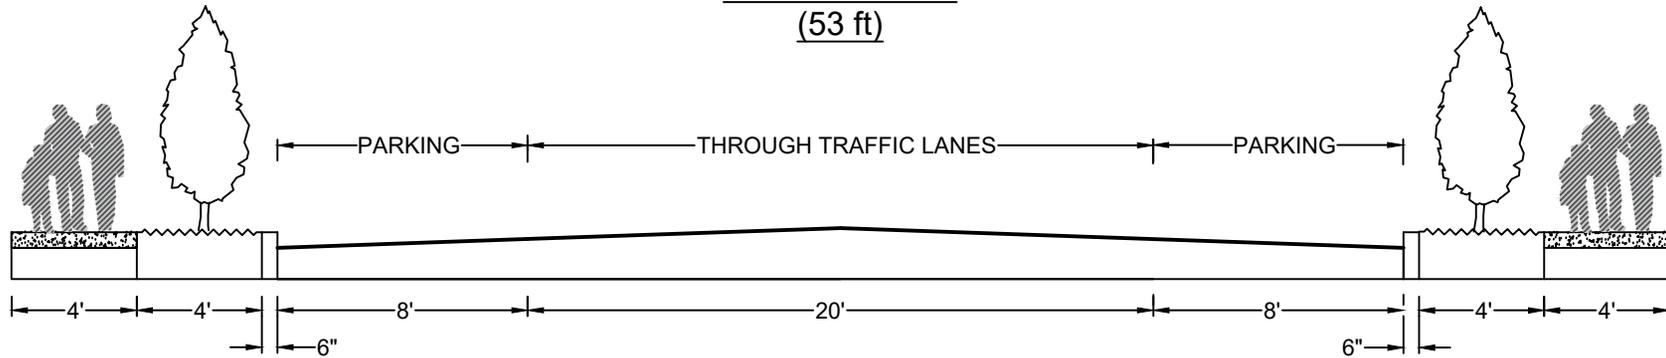

COLLECTOR STREET
(58 ft)

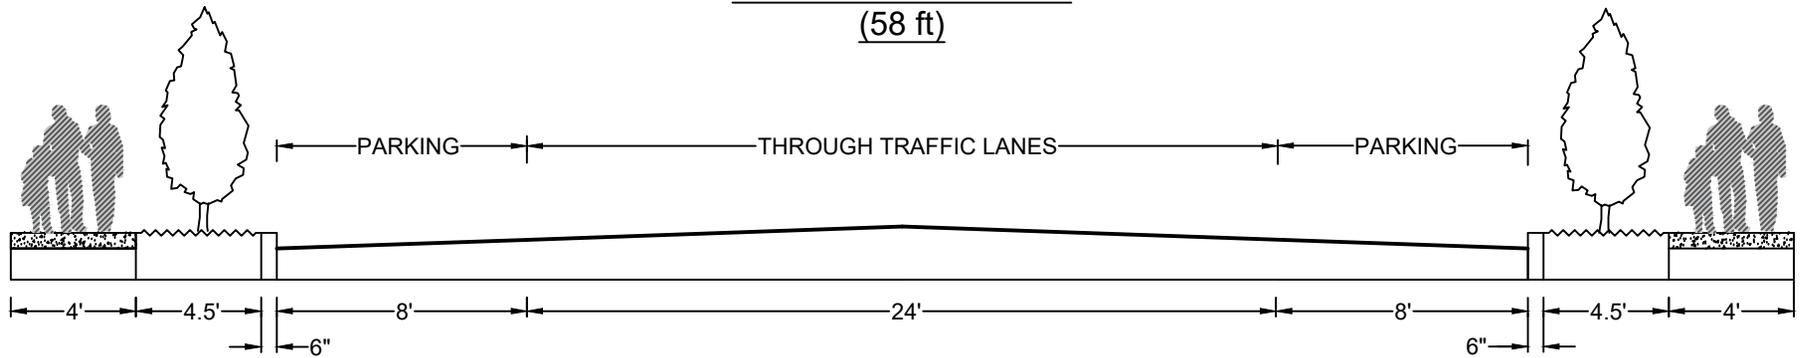

STREET CROSS SECTIONS

City of Lowell Standard Specifications and Details

Spec. Ref #:

Date: 10/01/2025

Scale: N.T.S.