



NOTE:


1. CAST IRON TACTILE PANELS TO BE APPLIED TO RAMP UNLESS DIRECTED BY CITY ENGINEER

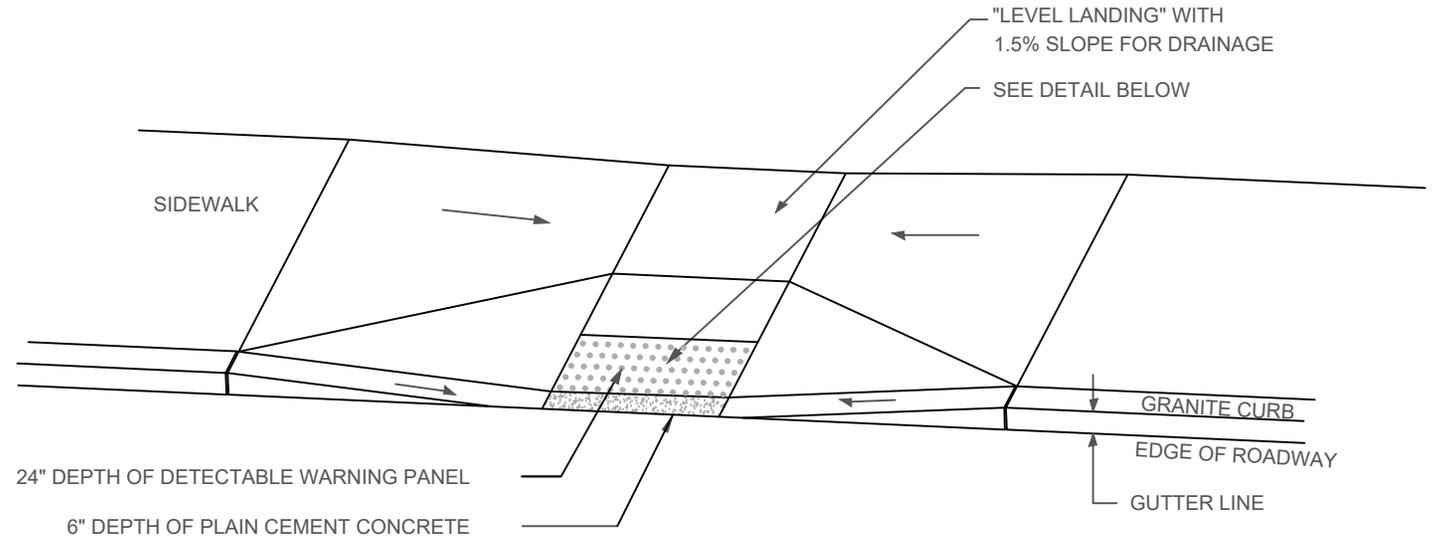

TYPICAL INSTALLATION

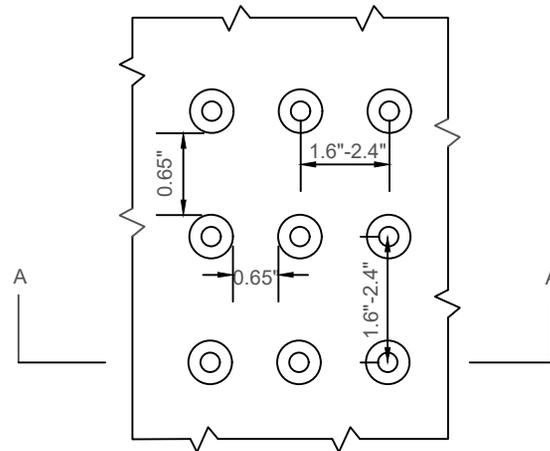

DETAIL OF DETECTABLE WARNING PANEL

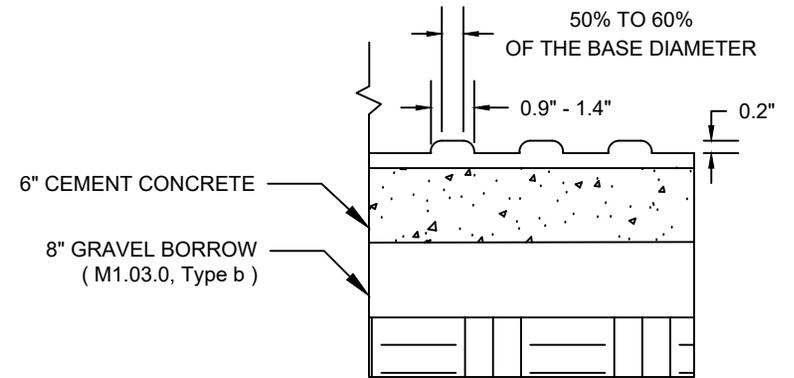

SECTION A-A



DETECTABLE WARNING PANEL		
City of Lowell Standard Specifications and Details		
Spec. Ref #:	Date: 10/01/2025	Scale: N.T.S.