


EXPANSION JOINT

CONTROL JOINT  
IN CEMENT CONCRETE

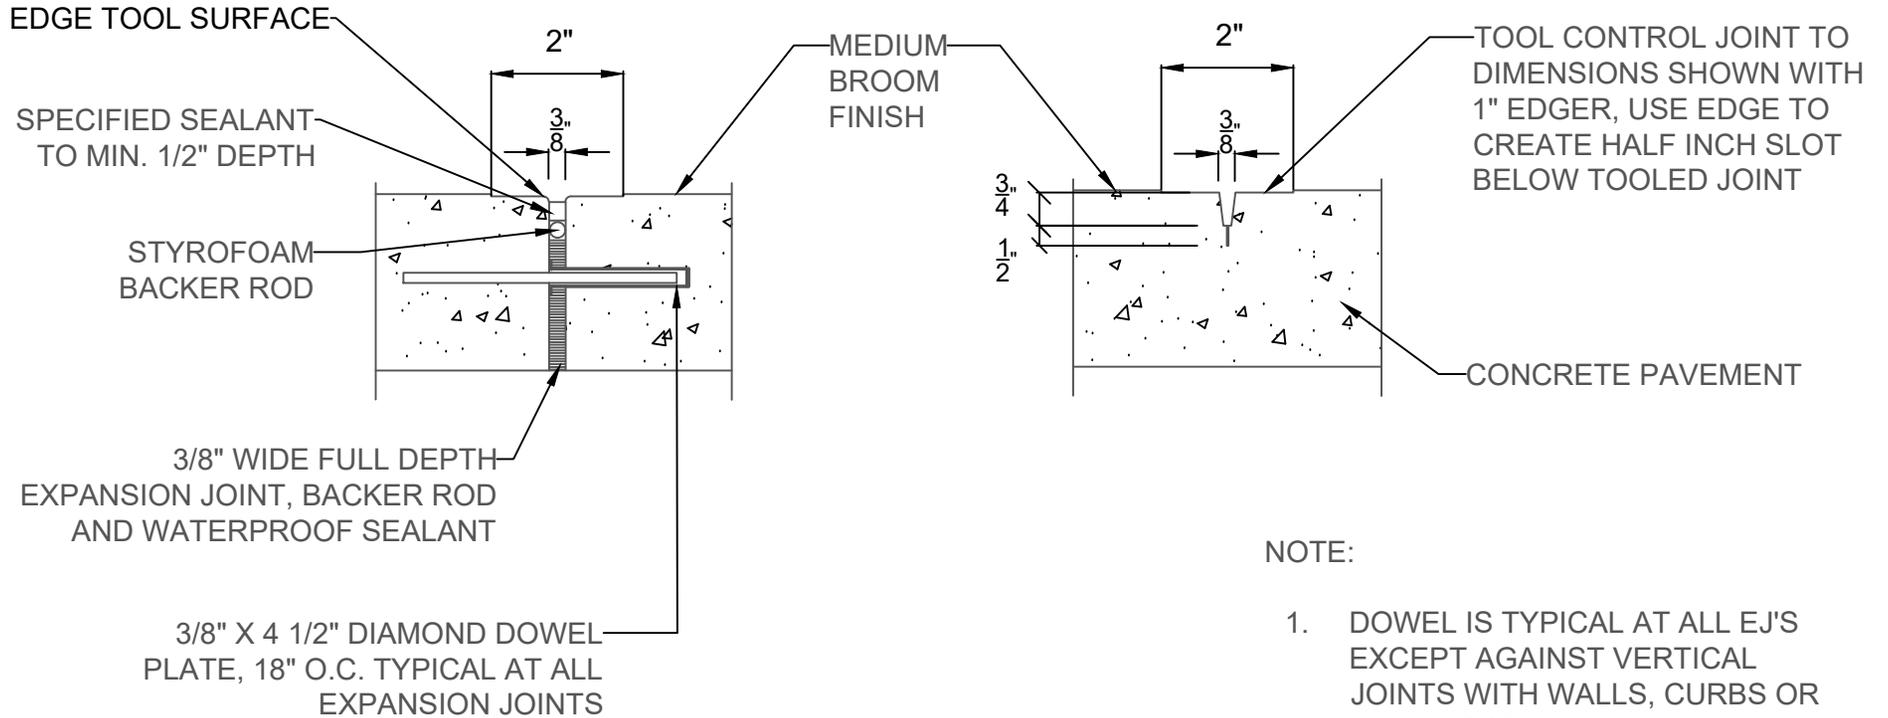

NOTE:

1. DOWEL IS TYPICAL AT ALL EJ'S EXCEPT AGAINST VERTICAL JOINTS WITH WALLS, CURBS OR SITE IMPROVEMENTS.
2. TOOLED EDGES AND JOINTS, ALL PANELS.



CEMENT CONCRETE SIDEWALK JOINTS		
City of Lowell Standard Specifications and Details		
Spec. Ref #:	Date: 10/01/2025	Scale: N.T.S.